



Park Estate, Haxby, York

£375,000

Stephensons
estate agents & chartered surveyors

stephensons4property.co.uk



Park Estate, York YO32 3EQ

Est. 1871

£375,000


A rare opportunity to acquire a traditional home on the highly regarded Park Estate, combining a peaceful private-road setting with excellent access to the heart of Haxby. Offered with no onward chain, the property provides well-proportioned accommodation, off-street parking and an established rear garden.

Park Estate has long been regarded as one of Haxby's more exclusive residential addresses, with The Avenue forming part of this distinctive and predominantly residential enclave. Properties along the road comprise an attractive mixture of established detached and semi-detached homes, with the private-road setting giving the area a noticeably different character from the busier routes through the village. Other properties on Park Estate are similarly marketed around its exclusive and sought-after setting, reinforcing the particular appeal of this part of Haxby.

This traditional three-bedroom semi-detached house sits comfortably within its surroundings, set back behind a lawned front garden with mature planting and its own off-street parking. Bay windows, a tiled roof and the proportions of the house retain plenty of the character associated with homes of its period.

Inside, the accommodation extends to approximately 1,047 sq ft (97.33 sq m) and has a comfortable, uncomplicated layout that works particularly well for everyday living. The entrance hall, with its striking black-and-white tiled floor, sets the tone and includes understairs storage, with stairs rising to the first floor.

The heart of the ground floor is the generous sitting and dining room, extending to approximately 23'5" and providing plenty of space to create distinct areas for relaxing and dining. Bay windows at both ends

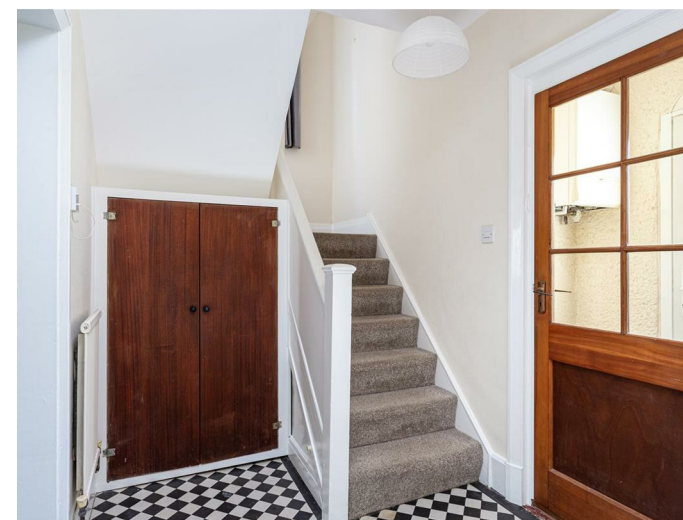

Tenure: Freehold
 Services/Utilities: Mains Gas, Electricity, Water and Sewerage are understood to be connected
 Broadband: Up to 1600 Mbps*
 EPC Rating: D
 Council Tax: C
 Current Planning Permission: No current valid planning permissions
 Imagery Disclaimer: Some photographs and videos within these sales particulars may have been digitally enhanced or edited for marketing purposes. They are intended to provide a general representation of the property and should not be relied upon as an exact depiction.

*Download speeds vary by broadband providers so please check with them before purchasing.



bring natural light through the room and create pleasant outlooks over the gardens, while the timber fireplace adds warmth and character without dominating the space.

Alongside, the separate kitchen is bright and well proportioned, with a pleasant outlook over the garden and enough room to work comfortably. Its position alongside the main living space also offers interesting potential for a future owner wishing to rethink the ground-floor arrangement, subject of course to any necessary consents. A ground-floor WC and side entrance complete this level.

Upstairs are three double bedrooms and the house bathroom. All three bedrooms offer comfortable and versatile accommodation, providing ample space for a range of furniture and personal styles.

Outside, the gardens add considerably to the sense of space around the house. The rear is predominantly lawned with established boundaries providing privacy, while the broad paved terrace immediately behind the property creates a natural extension of the living space during the warmer months. There is plenty of room for outdoor dining, children to play or simply to enjoy the garden, with a timber shed providing additional storage and side access connecting front and rear.

The setting is a significant part of what makes the property special. Park Estate offers a quieter, more established residential environment while remaining conveniently placed for Haxby's centre. The village itself provides an excellent range of everyday amenities, schools and services, together with good access towards York and the outer ring road, making this a location that combines a strong sense of community with day-to-day convenience.

For buyers who value location as much as the house itself, this is an increasingly rare combination: an established three-bedroom home with gardens and parking, positioned on a private road within one of Haxby's most sought-after residential settings, yet with scope for a new owner to make the property their own.



Partners:


J F Stephenson MA (Cantab) FRICS FAAV
 I E Reynolds BSc (Est Man) FRICS
 R E F Stephenson BSc (Est Man) MRICS FAAV
 N J C Kay BA (Hons) pg. dip MRICS
 O J Newby FNAEA
 J E Reynolds BA (Hons) MRICS
 R L Cordingley BSc FRICS FAAV
 J C Drewniak BA (Hons)
 E G Newby MRICS
 T Brooks MNAEA

Associate Partners:

N Lawrence
 I Jarvis MNAEA

York: 01904 625533
 Boroughbridge: 01423 324324
 Easingwold: 01347 821145
 Selby: 01757 706707
 Haxby: 01904 809900

Park Estate, Haxby, York, YO32 3EQ

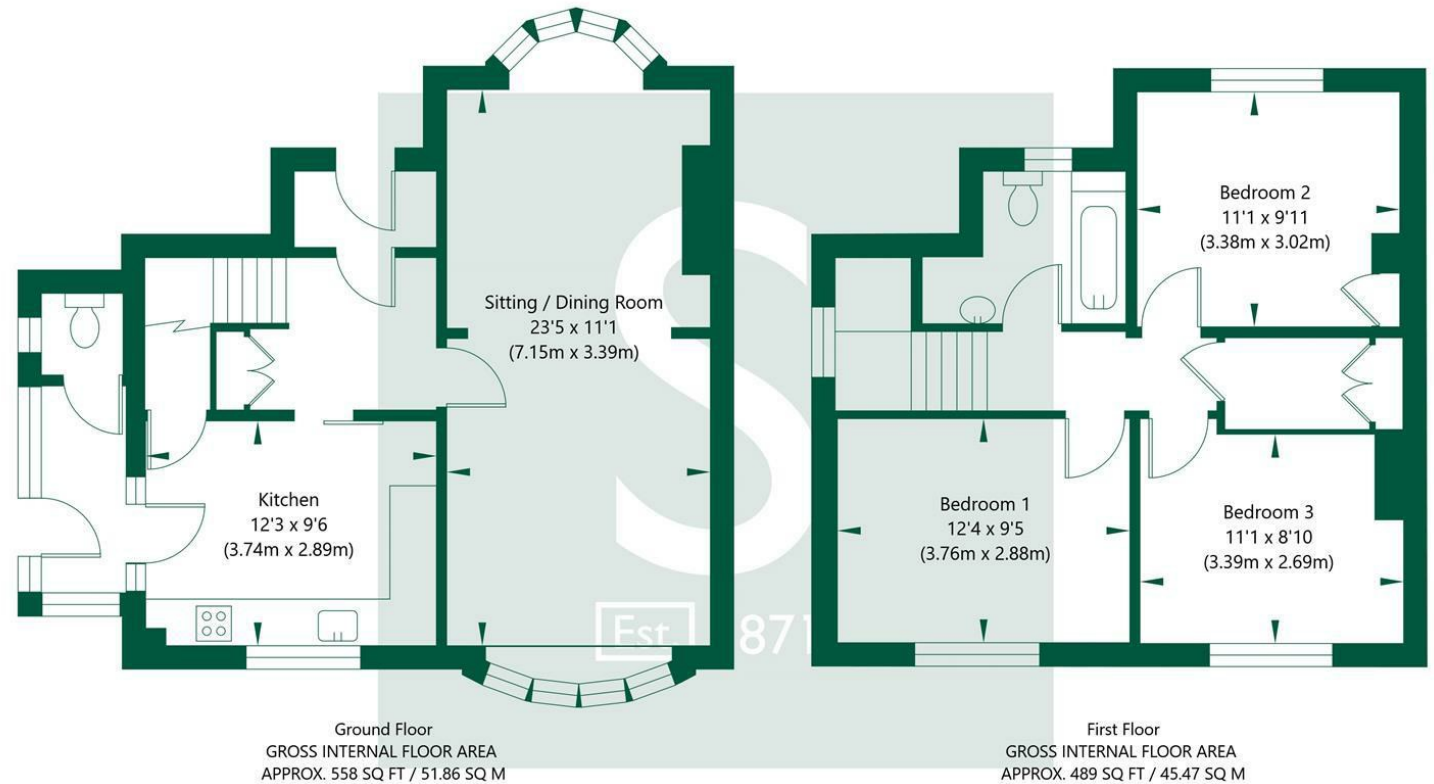

NOT TO SCALE - FOR ILLUSTRATIVE PURPOSES ONLY
 APPROXIMATE GROSS INTERNAL FLOOR AREA 1047 SQ FT / 97.33 SQ M
 All measurements and fixtures including doors and windows are approximate and should be independently verified.
 www.exposurepropertymarketing.com © 2026

