



Huby Road, Sutton-On-The-Forest

£595,000

**Stephensons**  
estate agents & chartered surveyors

[stephensons4property.co.uk](http://stephensons4property.co.uk)

# S

Huby Road,  
York YO61 1DY

Est. 1871

£595,000

A beautifully appointed and surprisingly spacious 3 bedroom detached property with generous parking, double garage and an idyllic south-facing rear garden in a picturesque village located just 6 miles from both the vibrant market town of Easingwold and the historic city of York.

Step into this exceptional village home through a welcoming entrance lobby with cloakroom/WC, opening into a spacious inner reception hall complete with understairs storage and a practical utility cupboard. From here, doors lead into a magnificent 23'9" long dual-aspect living room, flooded with natural light and featuring an elegant fireplace with a charming coal-effect gas fire. Double doors open directly onto the beautifully landscaped south-facing rear garden, creating a seamless connection between indoor and outdoor living.

At the heart of the home is a luxuriously fitted open-plan dining kitchen, thoughtfully designed for both everyday life and social entertaining. Featuring expansive worktops, a stylish dining bar and an extensive range of fitted base and wall units, this impressive space is complemented by high-quality integrated appliances including a 5-ring gas hob, eye-level double oven, grill, microwave, dishwasher, wine chiller, fridge and freezer. The dining area also benefits from double doors opening onto a paved seating area and south facing rear garden.

The first floor offers an impressive principal bedroom suite with



Tenure: Freehold  
Services/Utilities: Electricity, Water and Sewerage are understood to be connected  
Broadband: Up to 76 Mbps\* download speed  
EPC Rating: D - 59  
Council Tax: F - North Yorkshire Council  
Current Planning Permission: No current valid planning permissions

\*Download speeds vary by broadband providers so please check with them before purchasing.



fitted wardrobes, delightful rear garden views and a spacious, luxurious en-suite shower room. There are 2 further generous double bedrooms, both enjoying attractive rear garden views, along with a versatile study/home office and a stylish family bathroom with shower over bath and a generous linen storage cupboard.

Additional internal features of note include an oil fired central heating, double glazing and access via a drop-down ladder up into to a larger-than-average loft space offering exciting potential for conversion into additional accommodation, subject to the necessary permissions.

Externally, the property is equally impressive. To the front, a lawned garden and generous driveway provide extensive off-road parking, turning space and access to a brick-built double garage. The beautifully landscaped south-facing rear garden is a true highlight, featuring an expansive paved seating terrace, well-stocked flower and shrub borders and a second secluded seating area beneath an attractive pergola.

#### AGENTS NOTE

Imagery Disclaimer: Some photographs and videos within these sales particulars may have been digitally enhanced or edited for marketing purposes. They are intended to provide a general representation of the property and should not be relied upon as an exact depiction.

#### DON'T MISS OUT ON YOUR NEXT HOME

Last year, our social media content reached over 6.7 million views. By following Stephenson's, you'll get exclusive video content, pre-market property teasers, off-market opportunities and early access to new listings before they appear online. Follow us today and stay one step ahead of other house hunters. Simply search @stephensons1871 on your favourite social media platform and start exploring.

## Partners:


J F Stephenson MA (Cantab) FRICS FAAV  
I E Reynolds BSc (Est Man) FRICS  
R E F Stephenson BSc (Est Man) MRICS FAAV  
N J C Kay BA (Hons) pg. dip MRICS  
O J Newby FNAEA  
J E Reynolds BA (Hons) MRICS  
R L Cordingley BSc FRICS FAAV  
J C Drewniak BA (Hons)  
E G Newby MRICS  
T Brooks MNAEA

## Associate Partners:

N Lawrence  
I Jarvis MNAEA

York: 01904 625533  
Boroughbridge: 01423 324324  
Easingwold: 01347 821145  
Selby: 01757 706707  
Haxby: 01904 809900

Huby Road, Sutton on the Forest, York, YO61 1DY

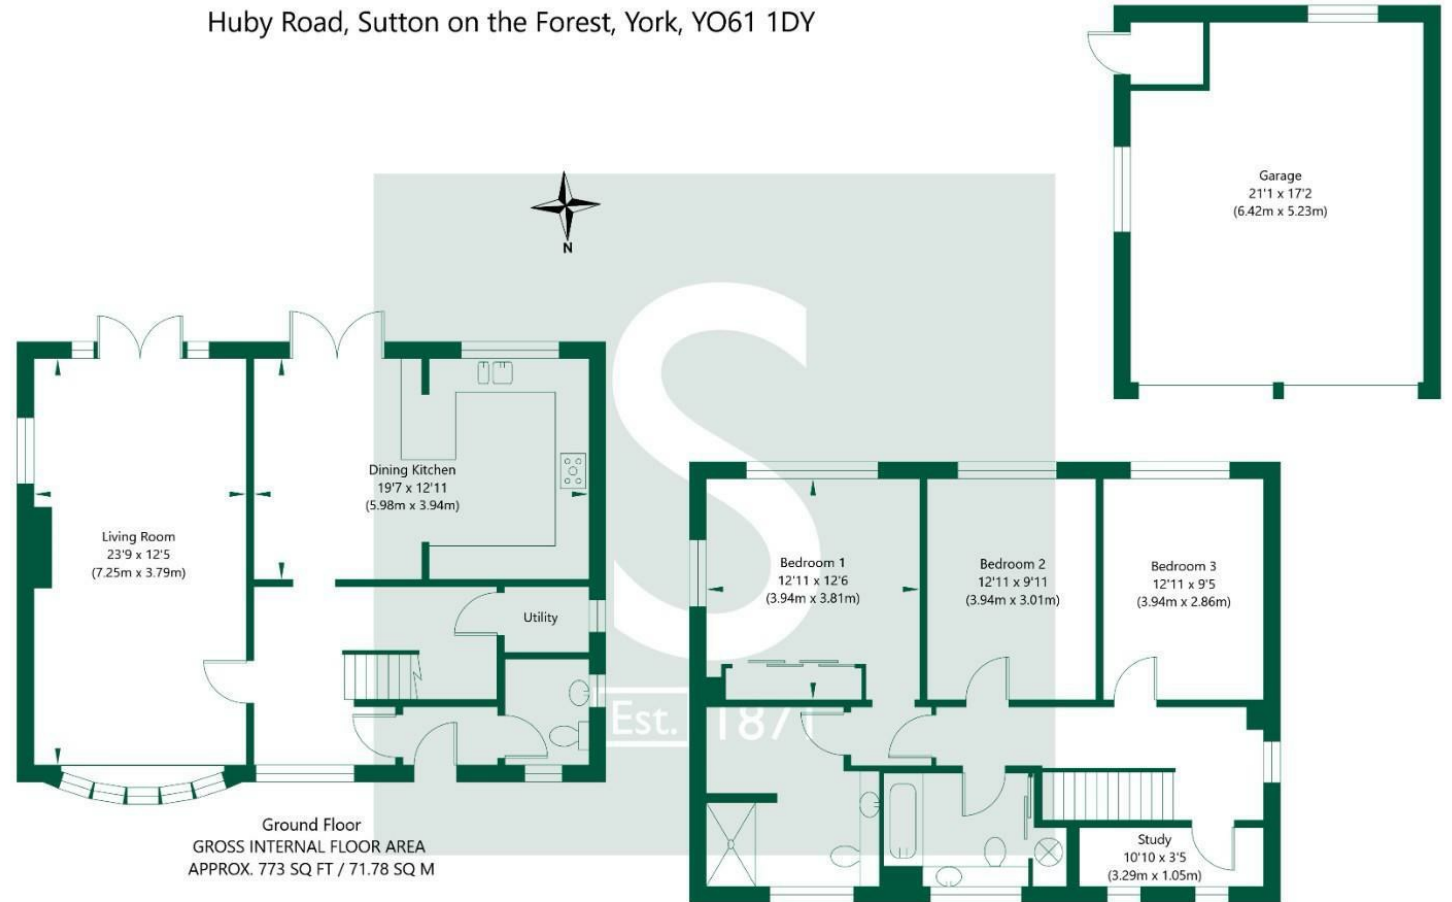

Ground Floor  
GROSS INTERNAL FLOOR AREA  
APPROX. 773 SQ FT / 71.78 SQ M

NOT TO SCALE - FOR ILLUSTRATIVE PURPOSES ONLY  
APPROXIMATE GROSS INTERNAL FLOOR AREA 1551 SQ FT / 144.04 SQ M - (Excluding Garage)  
All measurements and fixtures including doors and windows are approximate and should be independently verified.  
www.exposurepropertymarketing.com © 2026

First Floor  
GROSS INTERNAL FLOOR AREA  
APPROX. 778 SQ FT / 72.26 SQ M